


Figure 1. Location Map
 Hotel Suites Site, Jay Shah and Mike Patel

Source: DeLorme 3D Topoquads

Prepared by Simkins Environmental Services

N ↑

Scale: 1:24,000

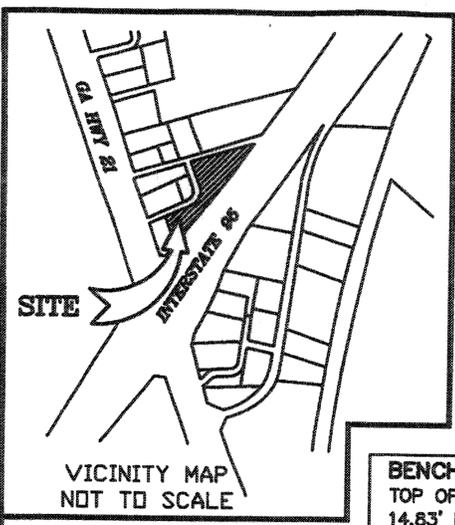

- IN MY OPINION IN ACCORDANCE WITH FLOOD INSURANCE RATE MAP NUMBER 130030 0030C, REVISED 5/19/87 THIS PROPERTY LIES WITHIN ZONE X & DOES NOT FALL WITHIN ANY SPECIAL FLOOD HAZARD AREA.

- HORIZONTAL DATUM IS BASED UPON A PLAT BY CARL JACKSON, DATED 8/1/96.

- ALL WETLANDS ARE UNDER THE JURISDICTION OF THE CORPS OF ENGINEERS AND/OR STATE OF GEORGIA DEPARTMENT OF NATURAL RESOURCES. LOT OWNERS AND THE DEVELOPER ARE SUBJECT TO PENALTY BY LAW FOR DISTURBANCE TO THESE PROTECTED AREAS WITHOUT PROPER PERMIT APPLICATION & APPROVAL.

TOTAL AREA
 TOTAL AREA: 4.45 ACRES OR 194,043 SQ. FT.
 RESTRICTED COVENANT: 19,025 SQ. FT. OR 0.43 ACRES
 JURISDICTIONAL WETLANDS AREA: 75,599 SQ. FT. OR 1.73 AC.
 UPLANDS AREA: 118,475 SQ. FT. OR 2.71 ACRES

OVERALL FILL VOLUME: 4,200 C.Y.
 WF1, WF2, RC1

RESTRICTED COVENANT
 19,025. SQ. FT.
 0.43 ACRES

- CONC. MONUMENT
- IRON ROD FOUND
- IRON PIPESET
- ▨ (RC1) ROAD CROSSING
- ▨ (WF1) WETLAND FILL
- ▨ PRESERVED WETLAND

BENCHMARK
 TOP OF FIRE HYDRANT
 14.83' MSL 29 NGVD DATUM

N/F JAYMALA D/B/A RAMADA LTD (RC1)

N/F GEORGIA/CAROLINA I&D LLC

N/F RANDALL W. COWART
 N/F HATI LEISURE INC.

TRAVELER'S WAY


N18°36'17"W 105.49'
 N71°36'50"E 119.20'

N71°36'50"E 350.00'
 S18°36'17"E 200.00'

N71°36'50"E 350.00'
 S71°36'50"W 60' ACCESS ROAD

N18°36'17"W 200.00'
 N71°36'50"E 98.09'

N18°36'17"W 289.97'
 N71°36'50"E 107.35'

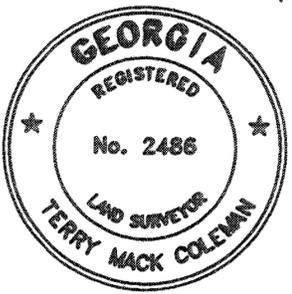

BENCHMARK
 TOP OF C.M.F.
 ELEV. 22.63 M.S.L.
 NGVD 29

SHEET NO. 1

Kern-Coleman & Co.
 Consulting Engineers • Land Surveyors • Land Planners
 Architects • Landscape Architects • Environmentalists

7 Mall Court (31406) • P.O. Box 12179 (31416) • Savannah, GA.
 Tele: (912) 354-8400 • Facsimile: (912) 358-1806 • E-mail: KCE@kern-engineering.com

WETLANDS EXHIBIT FOR COMFORT SUITES
 FOR: JAY SHAH AND MIKE PATEL

SCALE 1" = 200' DR'N. BY: JAP DATE: 8/5/04 JOB NO.: 040022

RESTRICTIVE COVENANT WETLAND LINE TABLE



LINE	LENGTH	BEARING
L1	73.54	S70°39'30"W
L2	54.92	S81°07'36"W
L3	54.87	S72°11'11"W
L4	38.75	S67°56'30"W
L5	36.87	S59°20'47"W
L6	93.79	N06°50'49"W

JURISDICTIONAL WETLAND LINE TABLE

LINE	LENGTH	BEARING
L7	26.92	S58°09'34"W
L8	39.26	S82°08'10"W
L9	42.44	S71°56'05"W
L10	52.71	S77°03'44"W
L11	46.64	S74°12'30"W
L12	39.95	S77°25'42"W
L13	45.33	S67°33'34"W
L14	43.36	S84°35'10"W
L15	30.12	S68°51'33"W
L16	38.76	S56°25'20"W
L17	72.13	S63°09'55"W
L18	31.40	S72°17'47"W
L19	44.73	S83°03'36"W
L20	28.75	N17°24'21"W
L21	44.99	N24°18'36"E
L22	60.31	N00°03'39"E
L23	23.30	S60°13'53"W
L24	31.96	N16°36'30"W
L25	35.02	N36°30'32"E




- IN MY OPINION IN ACCORDANCE WITH FLOOD INSURANCE RATE MAP NUMBER 130030 0030C, REVISED 5/19/87 THIS PROPERTY LIES WITHIN ZONE X & DOES NOT FALL WITHIN ANY SPECIAL FLOOD HAZARD AREA.
- HORIZONTAL DATUM IS BASED UPON A PLAT BY CARL JACKSON, DATED 8/1/96.
- ALL WETLANDS ARE UNDER THE JURISDICTION OF THE CORPS OF ENGINEERS AND/OR STATE OF GEORGIA DEPARTMENT OF NATURAL RESOURCES. LOT OWNERS AND THE DEVELOPER ARE SUBJECT TO PENALTY BY LAW FOR DISTURBANCE TO THESE PROTECTED AREAS WITHOUT PROPER PERMIT APPLICATION & APPROVAL.

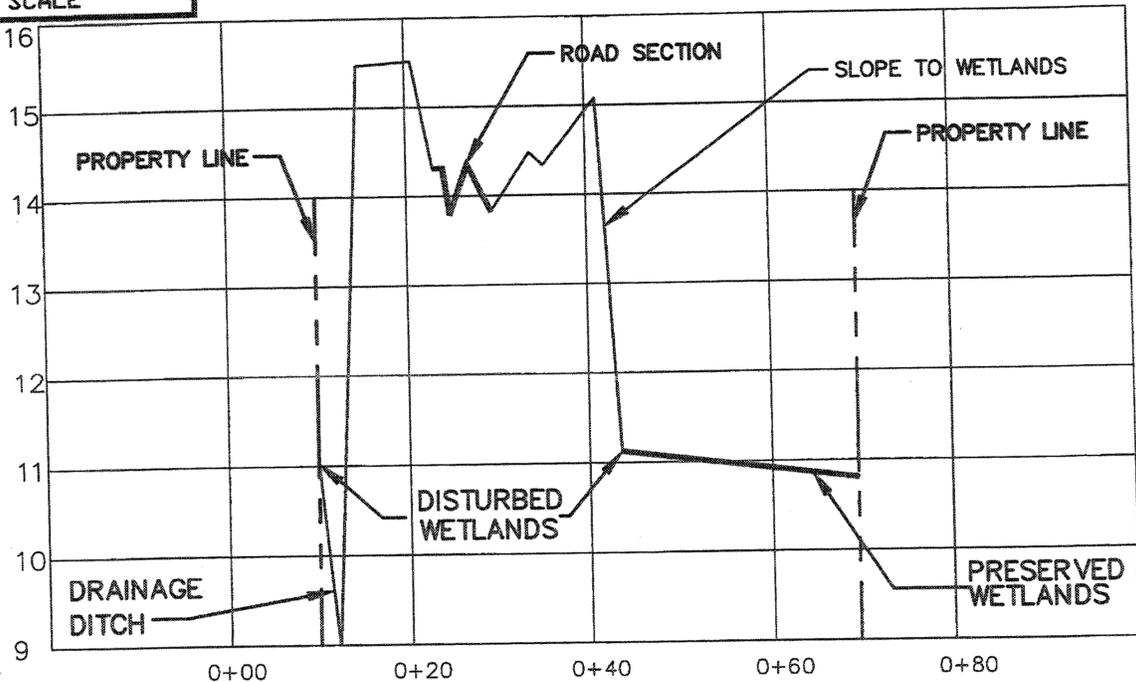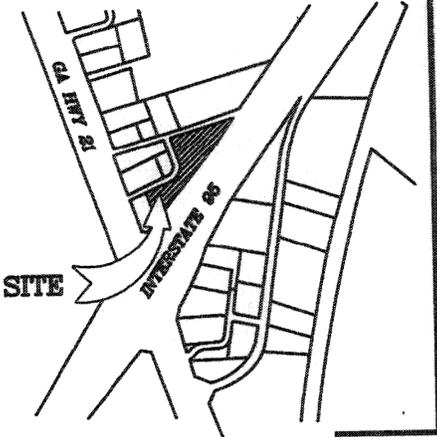

SHEET NO. 3

INSET

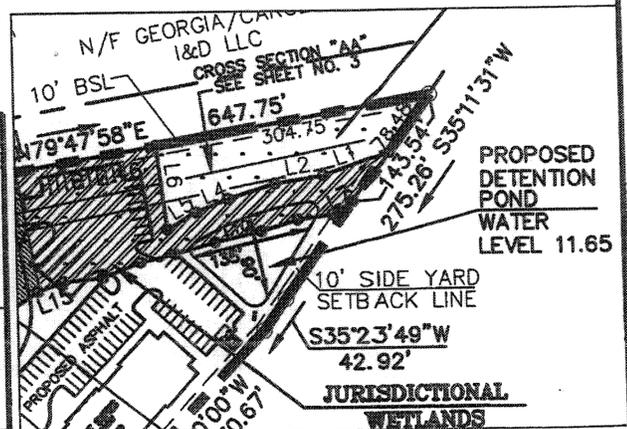


Kern-Coleman & Co.

Consulting Engineers • Land Surveyors • Land Planners
Architects • Landscape Architects • Environmentalists

7 Mall Court (31406) • P.O. Box 15179 (31416) • Savannah, GA.
Tel: (912) 554-6400 • Facsimile: (912) 556-1865 • E-mail: JKern@kernengineering.com


WETLANDS EXHIBIT FOR
COMFORT SUITES
FOR: JAY SHAH AND MIKE PATEL

SCALE 1" = 200' DR.N. BY: JAP DATE: 8/5/04 JOB NO.: 040022

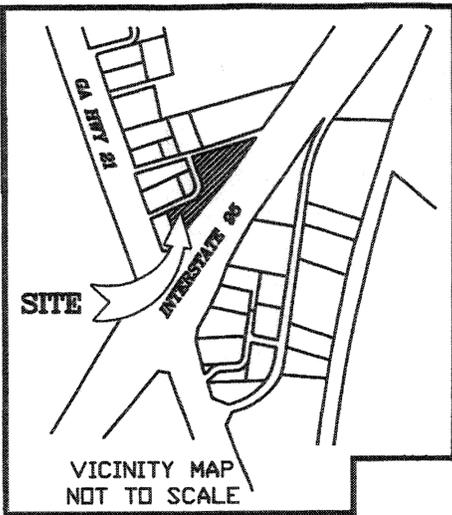

- IN MY OPINION IN ACCORDANCE WITH FLOOD INSURANCE RATE MAP NUMBER 130030 0030C, REVISED 5/19/87 THIS PROPERTY LIES WITHIN ZONE X & DOES NOT FALL WITHIN ANY SPECIAL FLOOD HAZARD AREA.
- HORIZONTAL DATUM IS BASED UPON A PLAT BY CARL JACKSON, DATED 8/1/96.
- ALL WETLANDS ARE UNDER THE JURISDICTION OF THE CORPS OF ENGINEERS AND/OR STATE OF GEORGIA DEPARTMENT OF NATURAL RESOURCES. LOT OWNERS AND THE DEVELOPER ARE SUBJECT TO PENALTY BY LAW FOR DISTURBANCE TO THESE PROTECTED AREAS WITHOUT PROPER PERMIT APPLICATION & APPROVAL.

MAGNETIC N

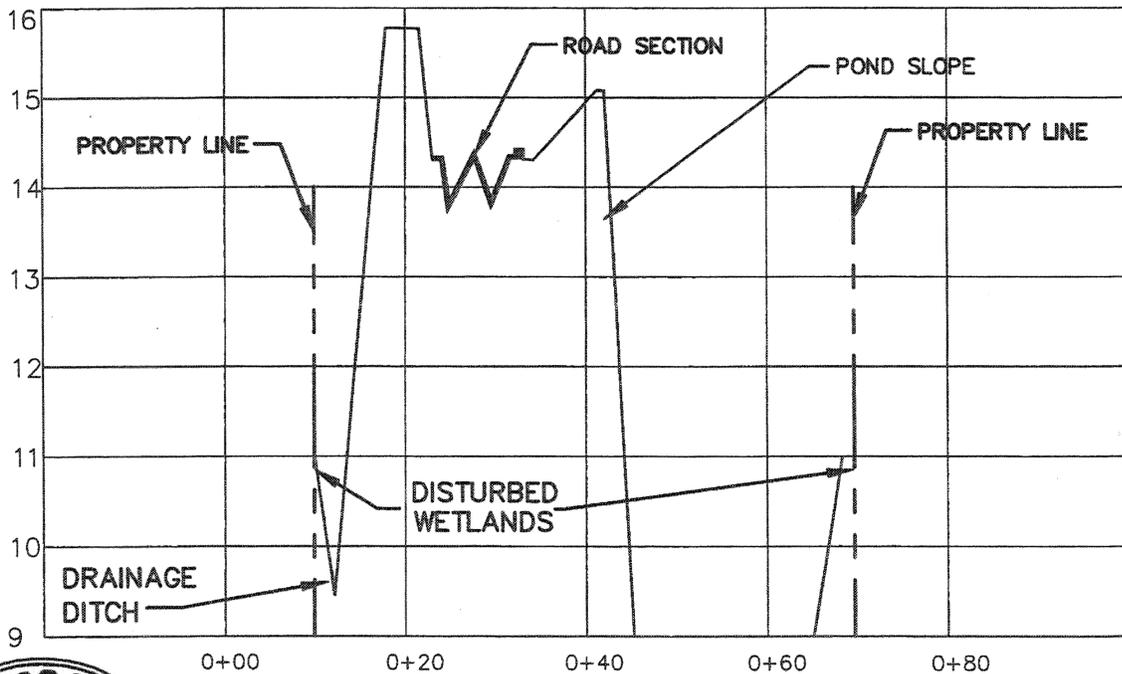


CROSS SECTION "BB"



SHEET NO. 4

INSET

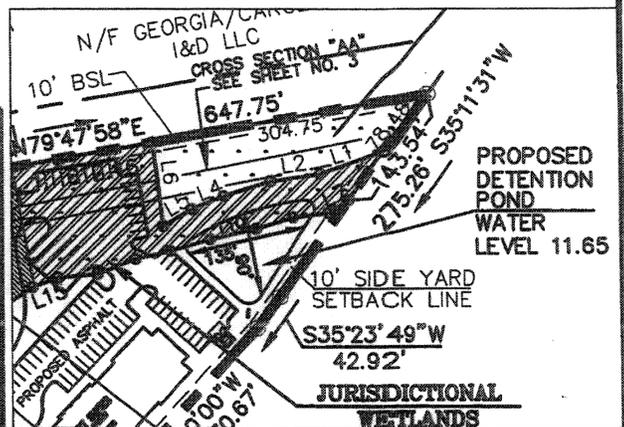


Kern-Coleman & Co.

Consulting Engineers • Land Surveyors • Land Planners
Architects • Landscape Architects • Environmentalists


7 Mall Court (31406) • P.O. Box 15179 (31416) • Savannah, GA.
Tele: (912) 354-8400 • Facsimile: (912) 356-1885 • E-mail: JKern@kerncoleman.com

WETLANDS EXHIBIT FOR
COMFORT SUITES
FOR: JAY SHAH AND MIKE PATEL


SCALE 1" = 200' DR'N. BY: JAP DATE: 8/5/04 JOB NO.: 040022

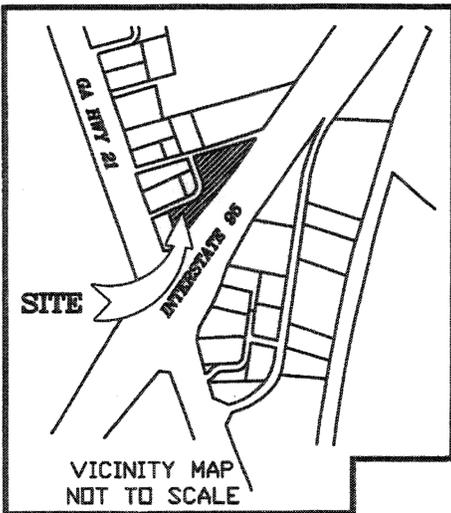

- IN MY OPINION IN ACCORDANCE WITH FLOOD INSURANCE RATE MAP NUMBER 130030 0030C, REVISED 5/19/87 THIS PROPERTY LIES WITHIN ZONE X & DOES NOT FALL WITHIN ANY SPECIAL FLOOD HAZARD AREA.
- HORIZONTAL DATUM IS BASED UPON A PLAT BY CARL JACKSON, DATED 8/1/96.
- ALL WETLANDS ARE UNDER THE JURISDICTION OF THE CORPS OF ENGINEERS AND/OR STATE OF GEORGIA DEPARTMENT OF NATURAL RESOURCES. LOT OWNERS AND THE DEVELOPER ARE SUBJECT TO PENALTY BY LAW FOR DISTURBANCE TO THESE PROTECTED AREAS WITHOUT PROPER PERMIT APPLICATION & APPROVAL.

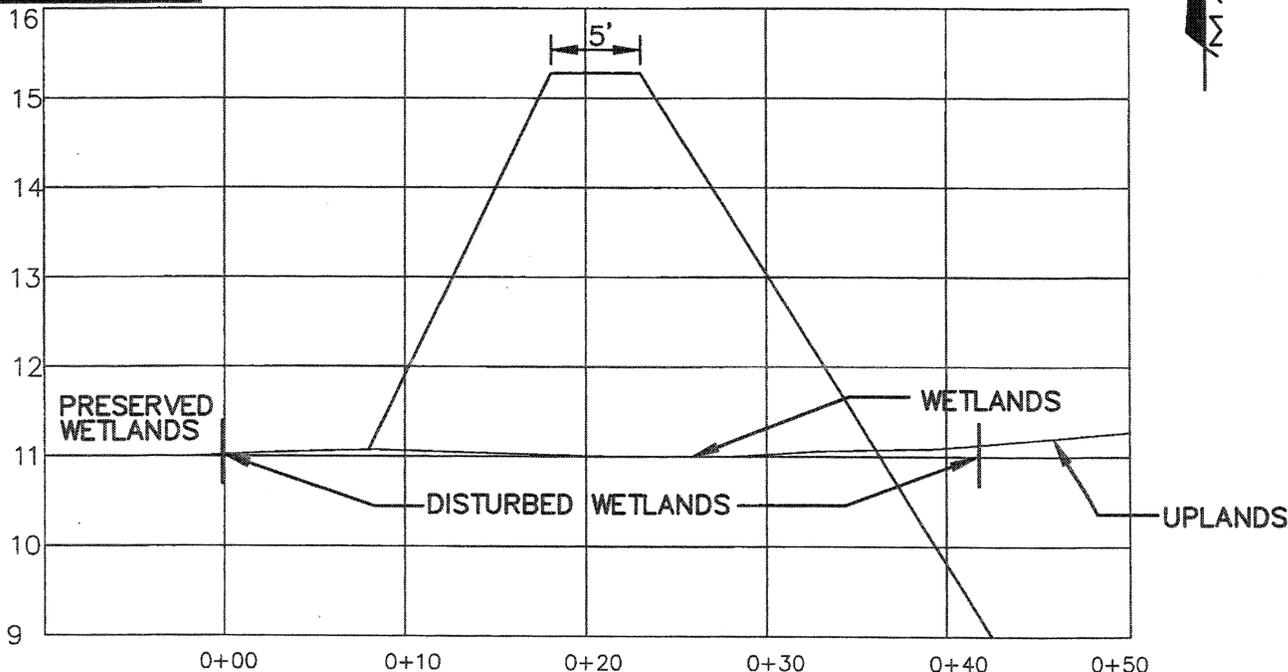

CROSS SECTION OF POND BERM IN WETLAND AREA

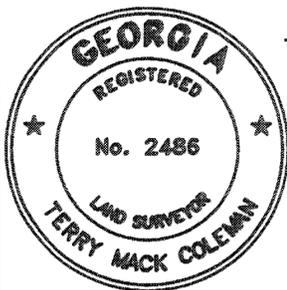

SHEET NO. 2



Kern-Coleman & Co.

Consulting Engineers • Land Surveyors • Land Planners
Architects • Landscape Architects • Environmentalists

7 Mall Court (31406) • P.O. Box 18179 (31416) • Savannah, GA.
Tel: (912) 364-9400 • Facsimile: (912) 366-1865 • E-mail: JKern@kernengineering.com

WETLANDS EXHIBIT FOR
COMFORT SUITES
FOR: JAY SHAH AND MIKE PATEL

